


JOB ADDRESS _____

DATE _____

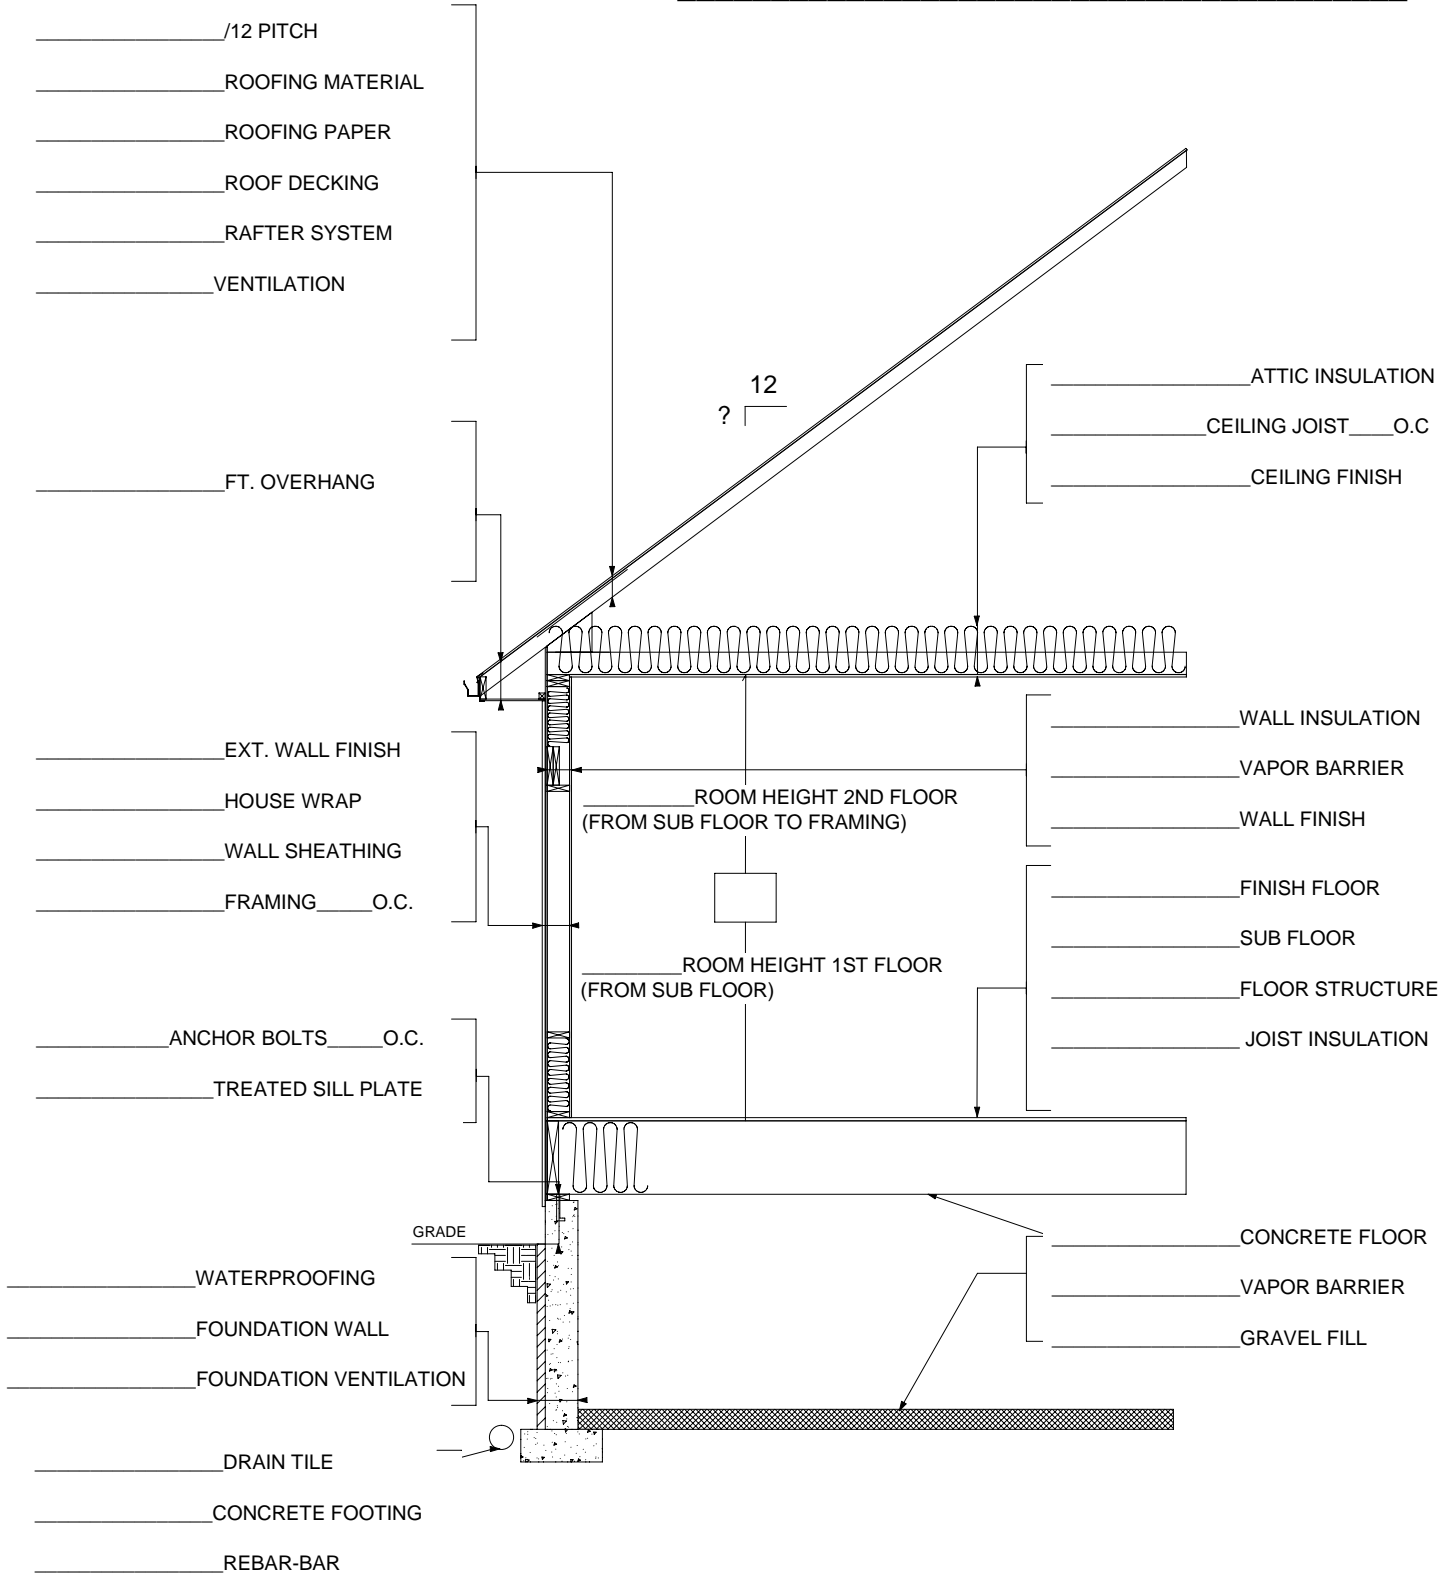

WALL SECTION (CRAWL SPACE OR SLAB) STANDARD PLATFORM FRAMING

SCALE:NO SCALE

CITY OF RICHMOND